



0101 PLAN
SCALE: 1/8"=1'-0"
REF:


- CONSTRUCTION NOTES**
- 1 ROOF SHINGLES CERTAINTED HATTERAS STORMY NIGHT 4 TAB FIBER REINFORCED ASPHALT
 - 2 ROOF RIDGE VENT
 - 3 6" HARDI PLANK FIBER CEMENT LAP SIDING -ARTIC WHITE
 - 4 ARCHITECTURAL PRE-FINISHED LOUVERS
 - 5 MODULAR BRICK GLEN-GERY 56-DD ROWLOCK SILL COURSE
 - 6 MODULAR BRICK GLEN-GERY 56-DD SOLDIER COURSE
 - 7 MODULAR BRICK GLEN-GERY 56-DD RUNNING BOND
 - 8 SEALED REDWOOD 2"x6" @ 6" O.C.
 - 9 STRUCTURAL POST (2) CONTINUOUS 2"x12" BEAM
 - 10 6'x7' PAINTED STEEL DOOR & FRAME
 - 11 7'x10' INSULATED PANEL OVERHEAD DOOR
 - 12 3'x7' PAINTED STEEL DOOR & FRAME
 - 14 1"x4" AZEK BOARD
 - 15 1" AZEK BOARD
 - 16 ROOF SHINGLES
 - 17 1"x8" AZEK BOARD
 - 18 1"x2" AZEK BOARD
 - 19 COUNTERSUNK THRU BOLTS
 - 20 TPSS EQUIP.
 - 21 6" HALF-ROUND PRE-FINISHED ALUMINUM GUTTER
 - 22 6" COLD FORMED METAL TRUSS
 - 23 2" BLOCKING
 - 24 AIR VENT STRIP (CONTINUOUS)
 - 25 1"x3" NAILING STRIP
 - 26 ANCHOR CLIP
 - 27 FLASHING
 - 28 CIP CONCRETE
 - 29 LIGHT FIXTURE EC
 - 30 LIGHT FIXTURE EB
 - 31 LIGHT FIXTURE EA
 - 32 CONCRETE PAVEMENT
 - 33 2"x4" AZEK TRIM BAND
 - 34 8" CMU
 - 35 BATT INSULATION
 - 36 3" DIA. DOWNSPOUT
 - 37 MASONRY ANCHOR
 - 38 MASONRY SHELF COOR. W/ CIVIL

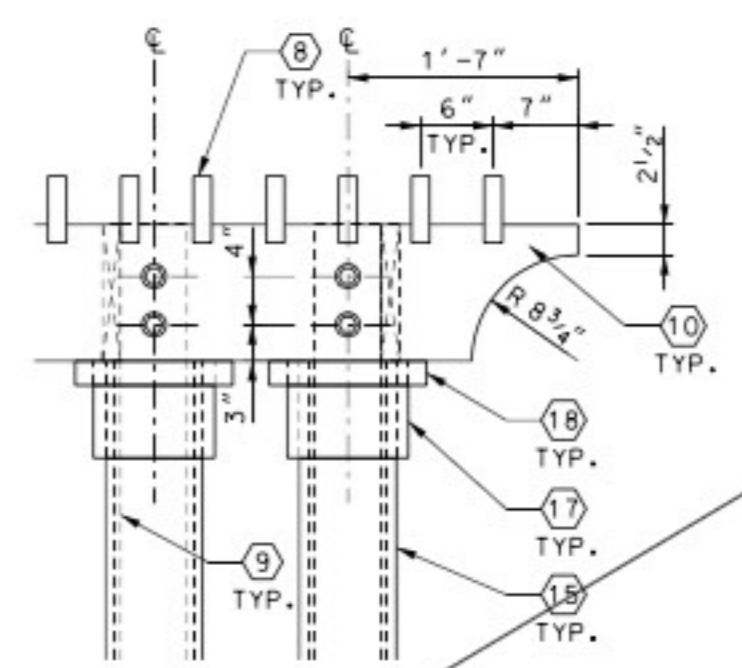


0102 DETAIL
SCALE: 1"=1'-0"
REF:

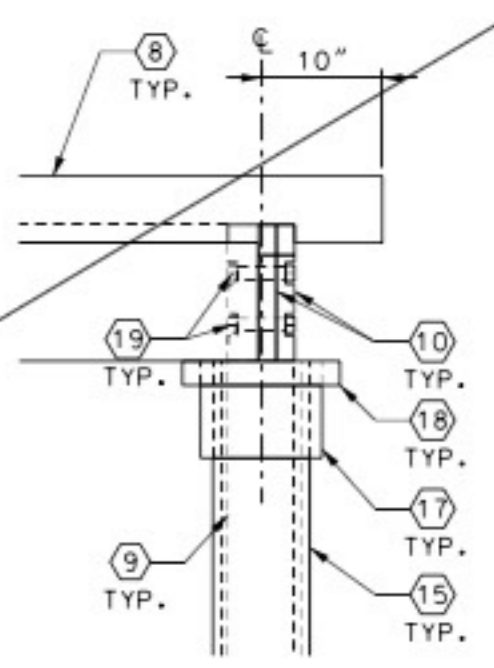


0103 DETAIL
SCALE: 1"=1'-0"
REF:

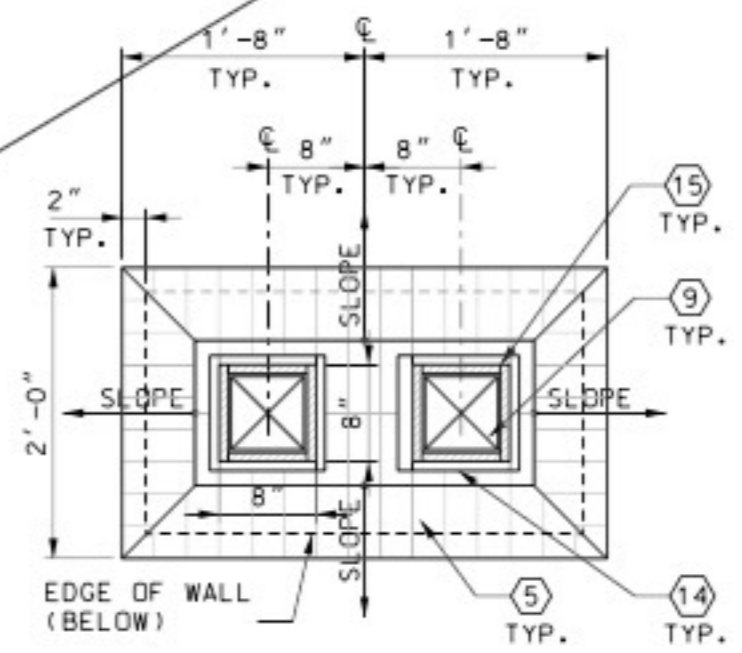


0106 DETAIL
SCALE: 1"=1'-0"
REF:

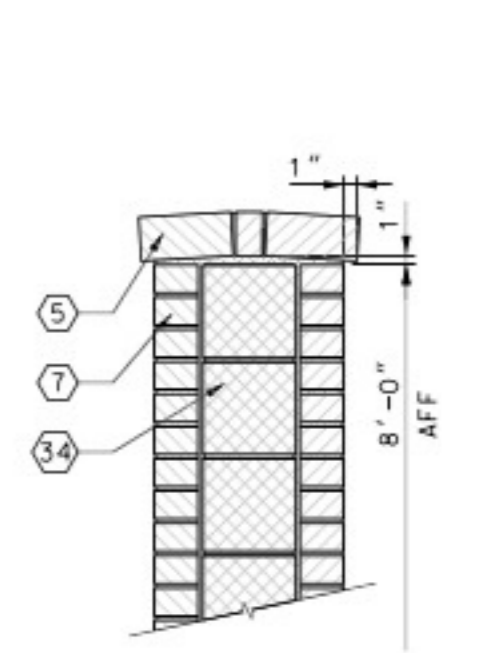

0107 DETAIL
SCALE: 1"=1'-0"
REF: SHT-REF

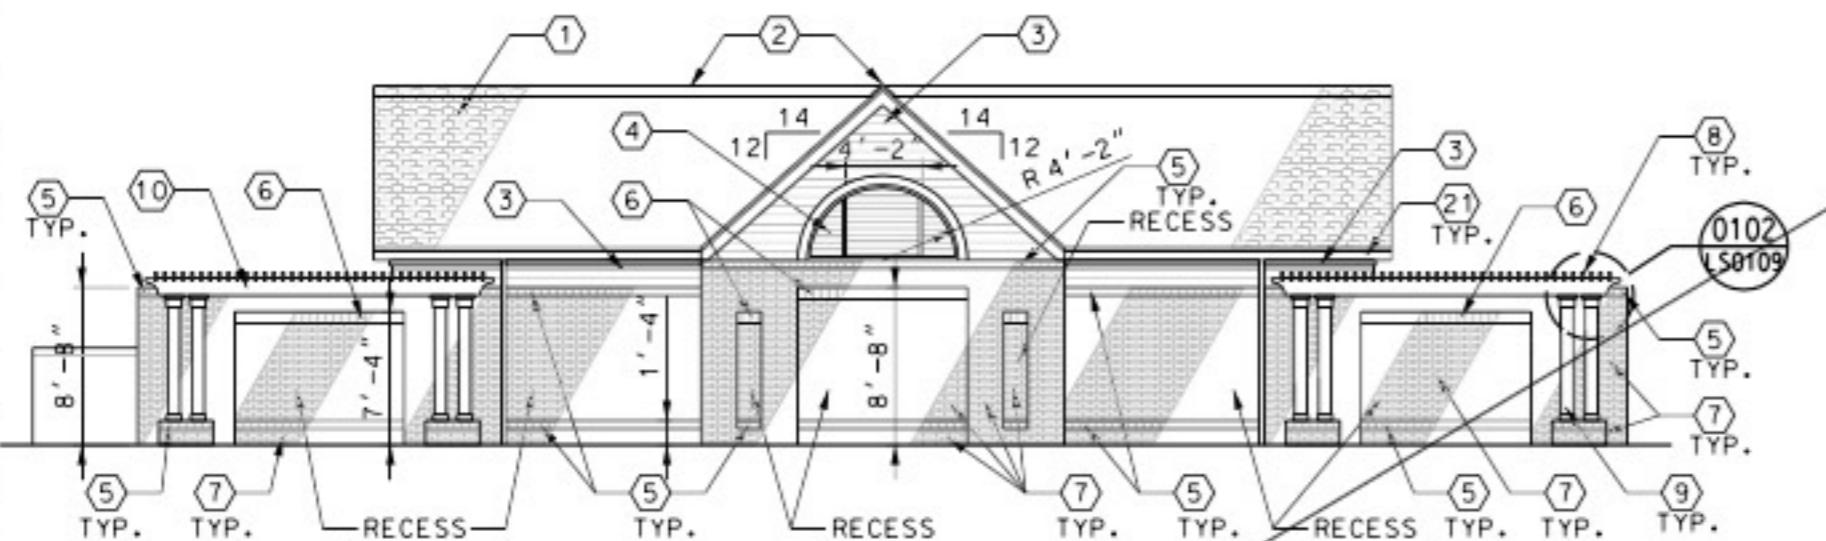


0104 SOUTH ELEVATION
SCALE: 1/8"=1'-0"
REF:

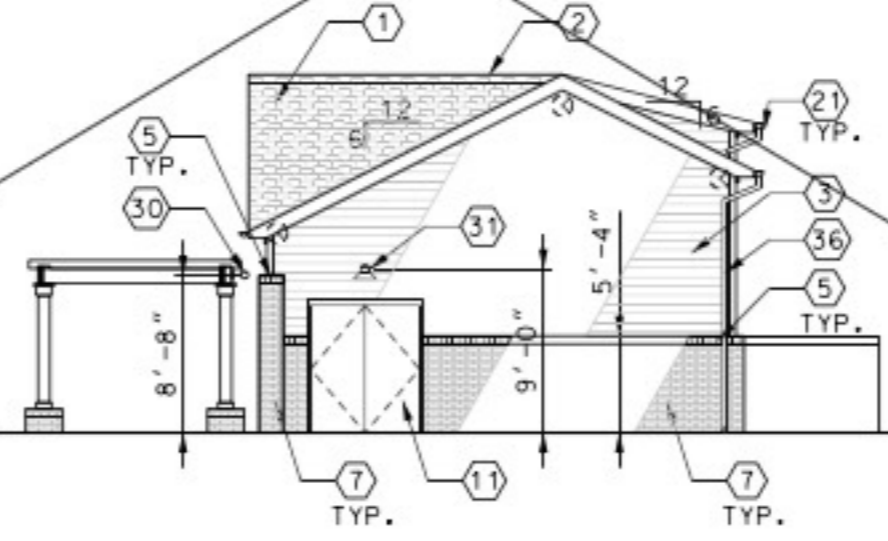


0105 EAST ELEVATION
SCALE: 1/8"=1'-0"
REF:


- NOTES:**
- 1) JUNCTION BOX TO BE IN-GROUND WATER PROOF
 - 2) FOR LIGHTING FIXTURE SCHEDULE SEE ELOH02
 - 3) COORDINATE ALL EQUIP. LOCATIONS & EQUIPMENT
 - 4) COORDINATE LIGHTING PROTECTION/GROUNDING W/ SYSTEMS GROUNDING

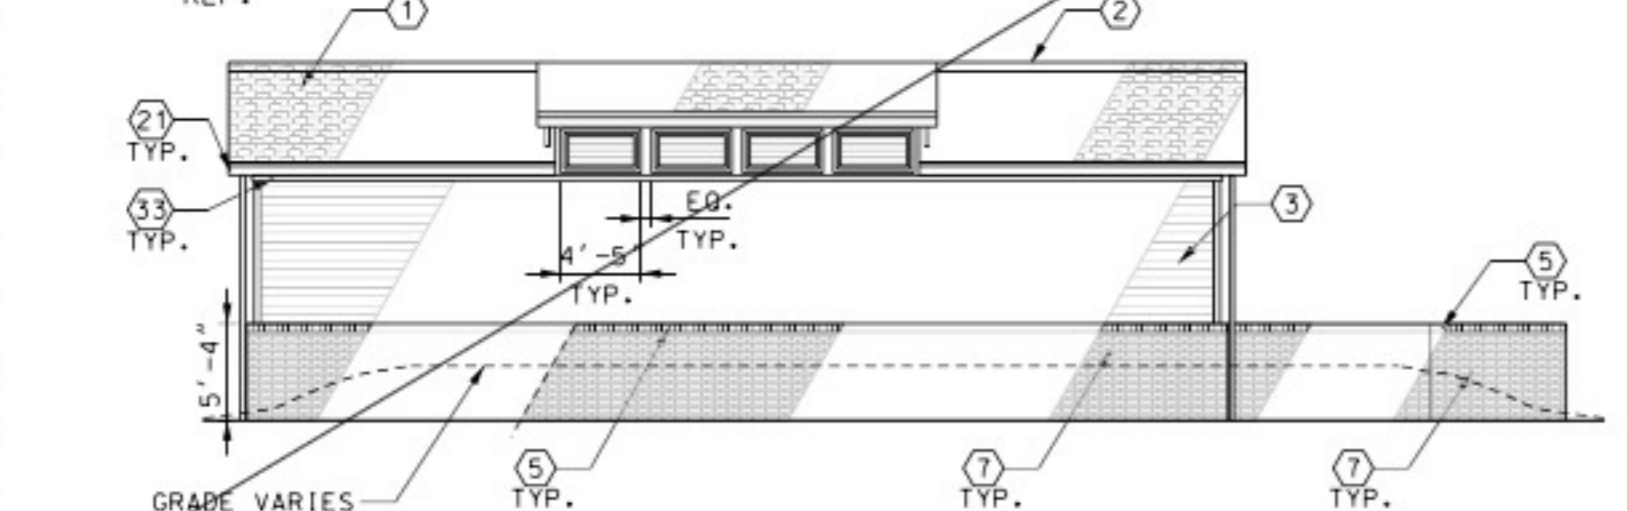


0108 NORTH ELEVATION
SCALE: 1/8"=1'-0"
REF: SHT-REF

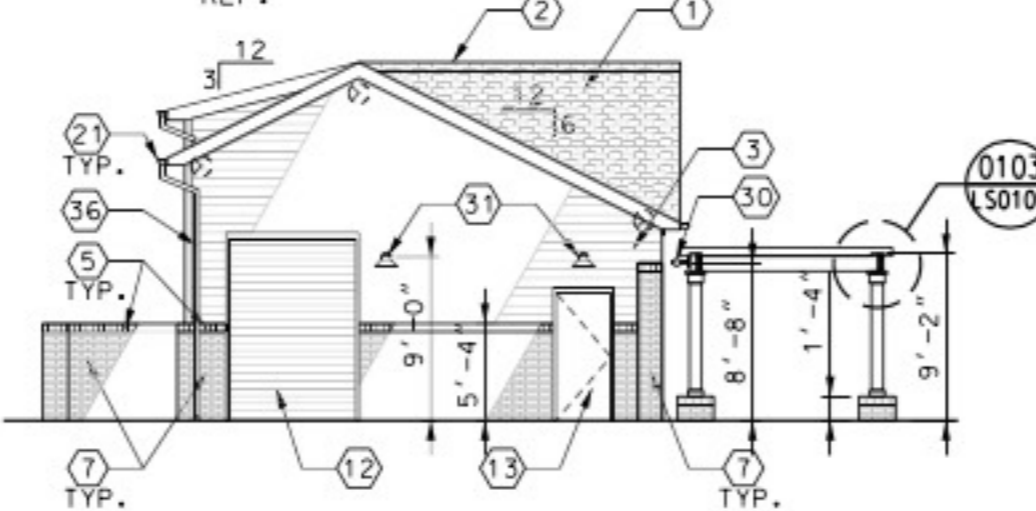

0109 WEST ELEVATION
SCALE: 1/8"=1'-0"
REF: SHT-REF

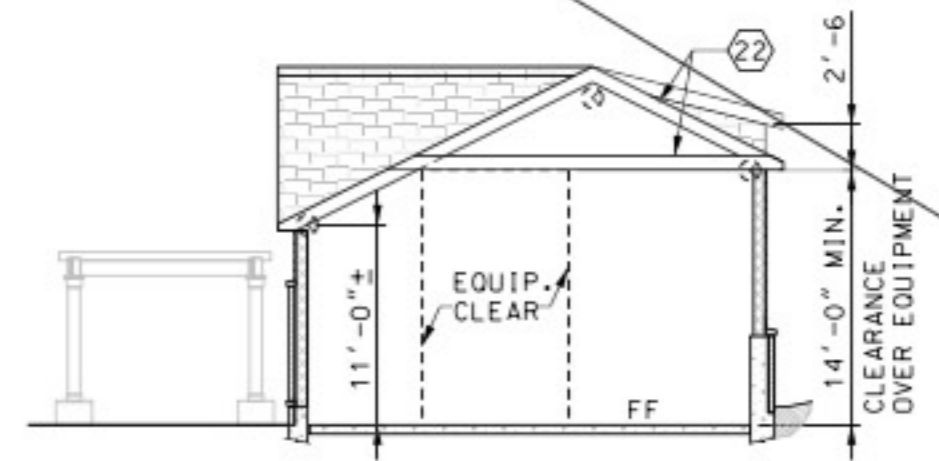

0110 BUILDING SECTION
SCALE: 1/8"=1'-0"
REF: SHT-REF

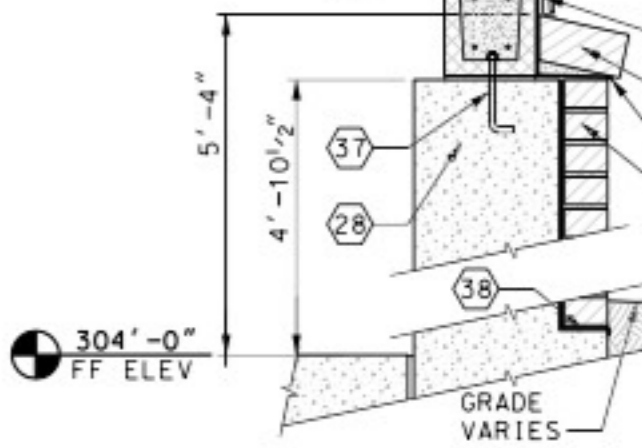

0111 WALL SECTION
SCALE: 1"=1'-0"
REF: SHT-REF

NO.	DESCRIPTION	BY	DATE
2	SHEET DELETED	LA	11/7/14